



20 Hayman Street Brompton SA

3  2  2 

- Huge living area
- Galley kitchen
- Ample bench space
- Big fridge cavity
- Lost's of cupboard space
- Undercover entertaining area
- Private rear yard
- Good sized laundry
- Down stairs powder room
- Master with ensuite and WIR
- Bedrooms 2 & 3 with BIR
- Quality carpets throughout
- Reverse cycle air conditioning
- Remote garage door
- High ceilings
- Close to transport and shops


View : <https://www.timmorris.com.au/7781431>



Tony Press
0420561600



Tim Morris
08 7225 2525

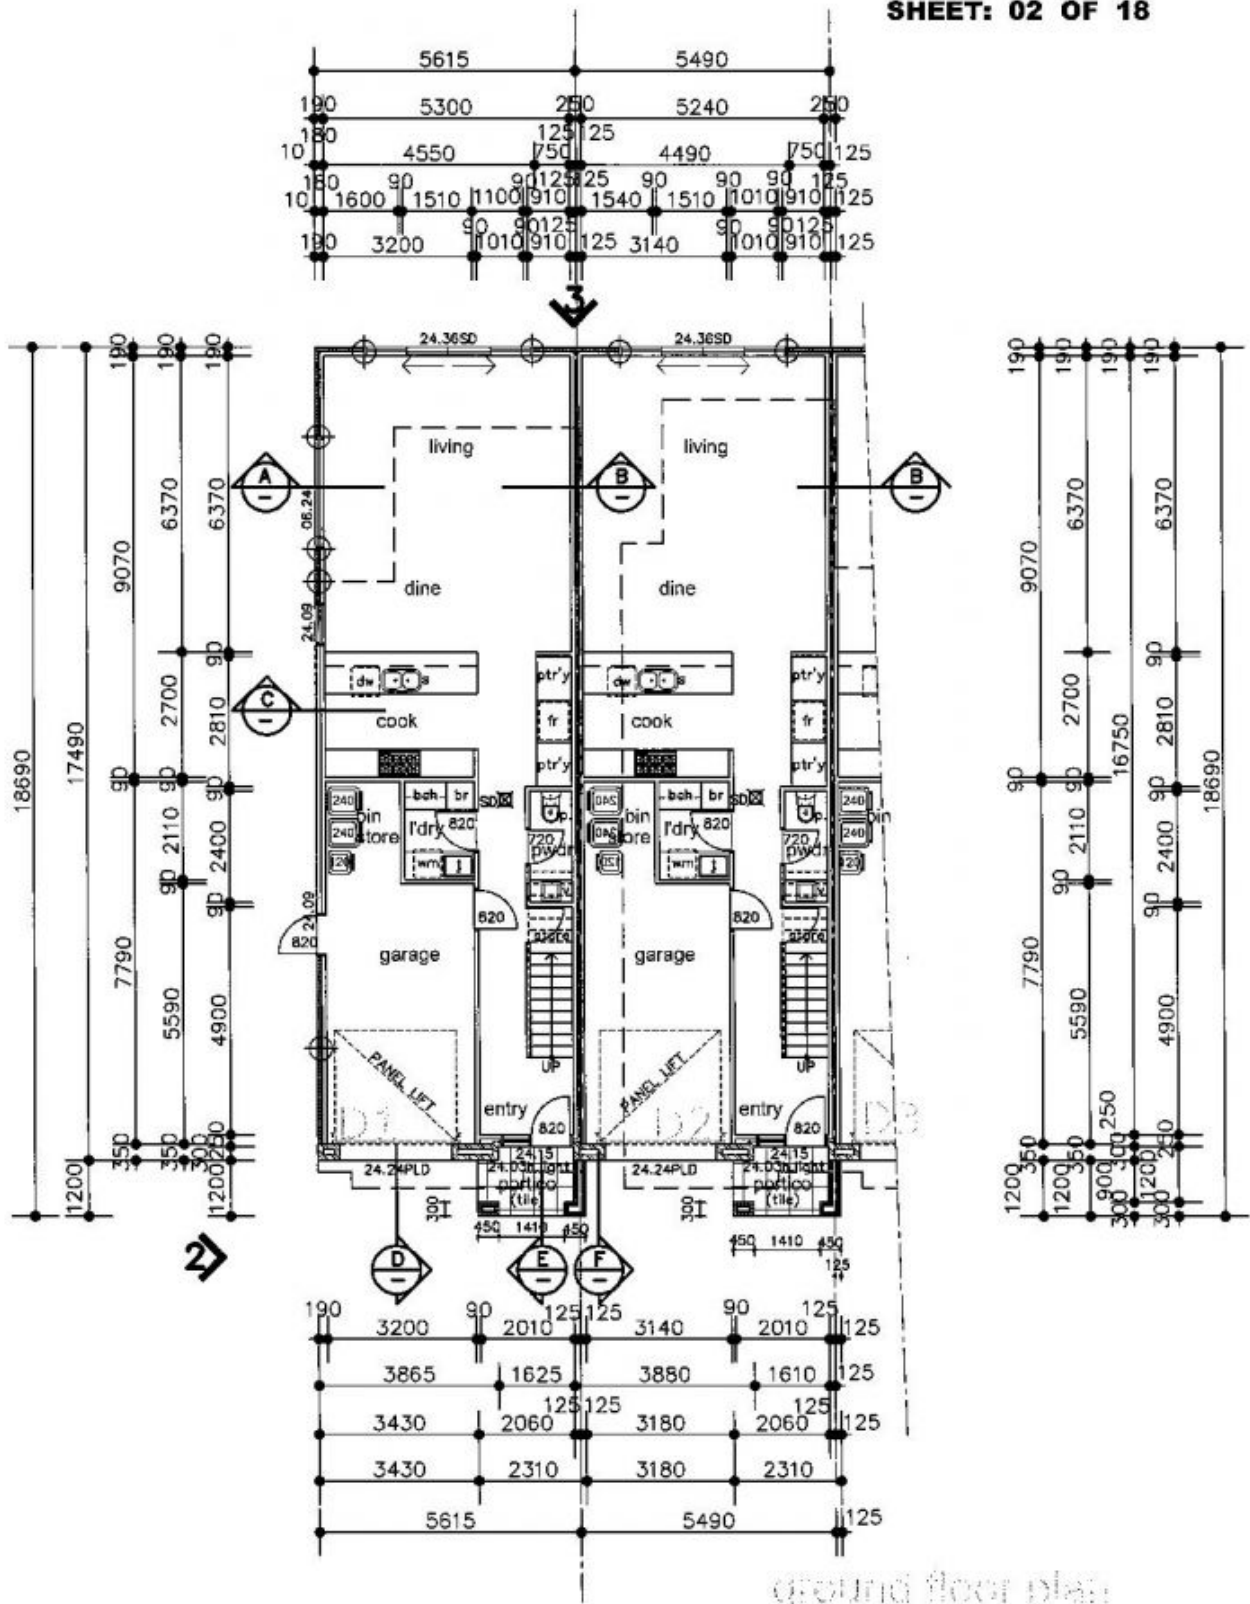

ground floor plan

scale: 1:50
drawing: 1.1

CHECKED FOR CONSTRUCTION 25.03.17

PROPOSED: 5 TWO STOREY DWELLINGS
AT : LOT NO 3 HAYMAN STREET,
BROMPTON S.A.
FOR: G & R HOMES

ARCHITECTURAL DRAWINGS TO BE READ IN CONJUNCTION WITH ENGINEER'S SOIL REPORT & USA SPECIFICATION.
 ALL DIMENSIONS AND LEVELS TO BE CONFIRMED PRIOR TO THE COMMENCEMENT OF ANY WORK. ANY DISCREPANCY TO BE REPORTED TO THIS OFFICE IMMEDIATELY.

PRELIMINARY PLAN FOR CONFIRMATION	<input type="checkbox"/>
PLANNING APPLICATION	<input type="checkbox"/>
BUILDING APPLICATION	<input checked="" type="checkbox"/>
DRAWN	S4567
DATE	SCALE

GARDNER AND ASSOCIATES
 1 08 8272 9532
 F 08 8272 4492
 E info@gardnerandassociates.co.za
 Suite 11 457 Fulbright Road Highgate
 SA 9392
 © COPYRIGHT GARDNER AND ASSOCIATES (PTY) LTD