



20 Hayman Street Brompton SA

3  2  2 

- Huge living area
- Galley kitchen
- Ample bench space
- Big fridge cavity
- Lost's of cupboard space
- Undercover entertaining area
- Private rear yard
- Good sized laundry
- Down stairs powder room
- Master with ensuite and WIR
- Bedrooms 2 & 3 with BIR
- Quality carpets throughout
- Reverse cycle air conditioning
- Remote garage door
- High ceilings
- Close to transport and shops


View : <https://www.timmorris.com.au/6664015>



**Erika Munt**  
08 7225 2525



**Tim Morris**  
08 7225 2525

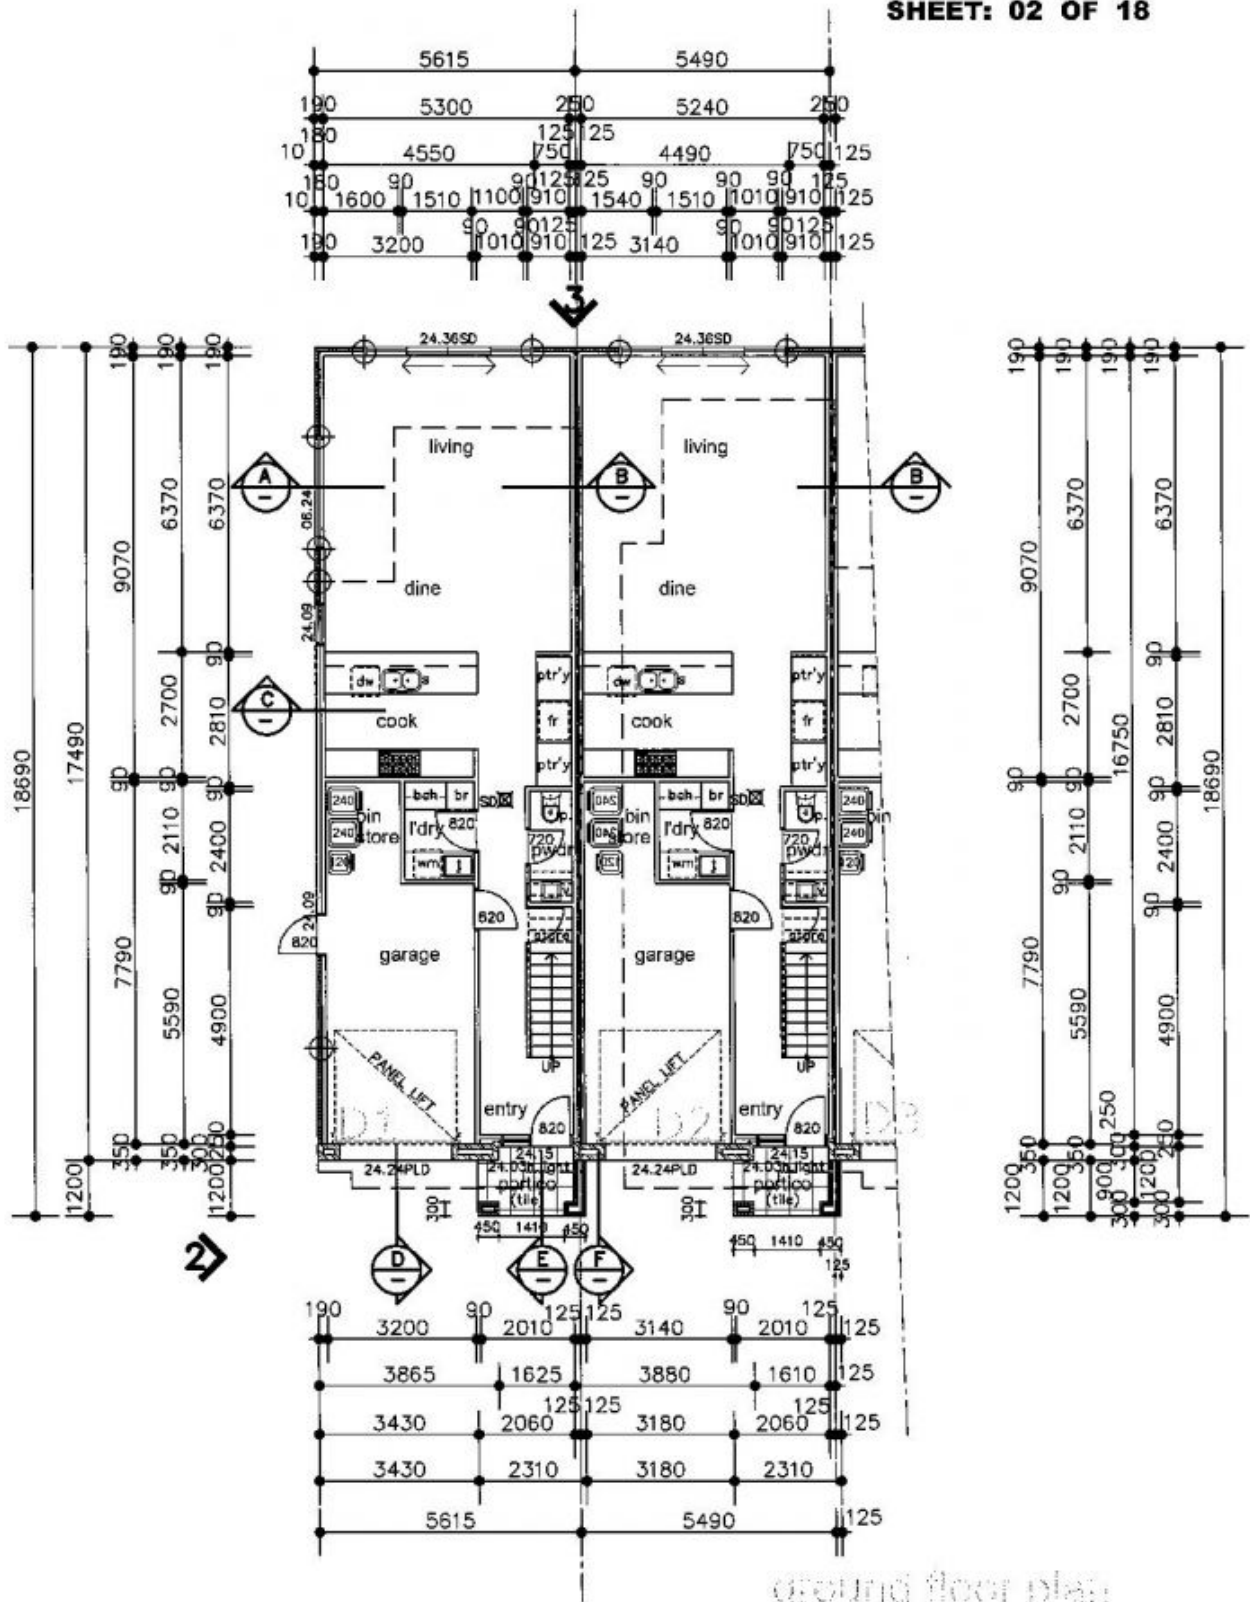

ground floor plan

scale: 1:50  
 drawing: 1.1

CHECKED FOR CONSTRUCTION 25.03.17

**PROPOSED: 5 TWO STOREY DWELLINGS**  
**AT : LOT NO 3 HAYMAN STREET,**  
**BROMPTON S.A.**  
**FOR: G & R HOMES**

ARCHITECTURAL DRAWINGS TO BE READ IN CONJUNCTION WITH ENGINEERS SOIL REPORT & USA SPECIFICATION.

ALL DIMENSIONS AND LEVELS TO BE CONFIRMED PRIOR TO THE COMMENCEMENT OF ANY WORK. ANY DISCREPANCY TO BE REPORTED TO THIS OFFICE IMMEDIATELY.

PRELIMINARY PLAN FOR CONFIRMATION	<input type="checkbox"/>
PLANNING APPLICATION	<input type="checkbox"/>
BUILDING APPLICATION	<input checked="" type="checkbox"/>
DRAWN	SH:ST
DATE	SCALE

**GARDNER AND ASSOCIATES**  
 118 8272 9532  
 F 08 8272 4492  
 E info@gardnerandassociates.co.za  
 Suite 11 457 Fulbright Road Highgate  
 SA 9392  
 © COPYRIGHT GARDNER AND ASSOCIATES (PTY) LTD