




20 Hayman Street Brompton SA

3 2 2

Huge living area
Galley kitchen
Ample bench space
Big fridge cavity
Lots of cupboard space
Undercover entertaining area
Private rear yard
Good sized laundry
Down stairs powder room
Master with ensuite and WIR
Bedrooms 2 & 3 with BIR
Quality carpets throughout
Reverse cycle air conditioning
Remote garage door
High ceilings
Close to transport and shops


View : <https://www.timmorris.com.au/6664015>

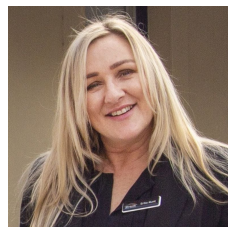

Erika Munt
08 7225 2525



Tim Morris
08 7225 2525

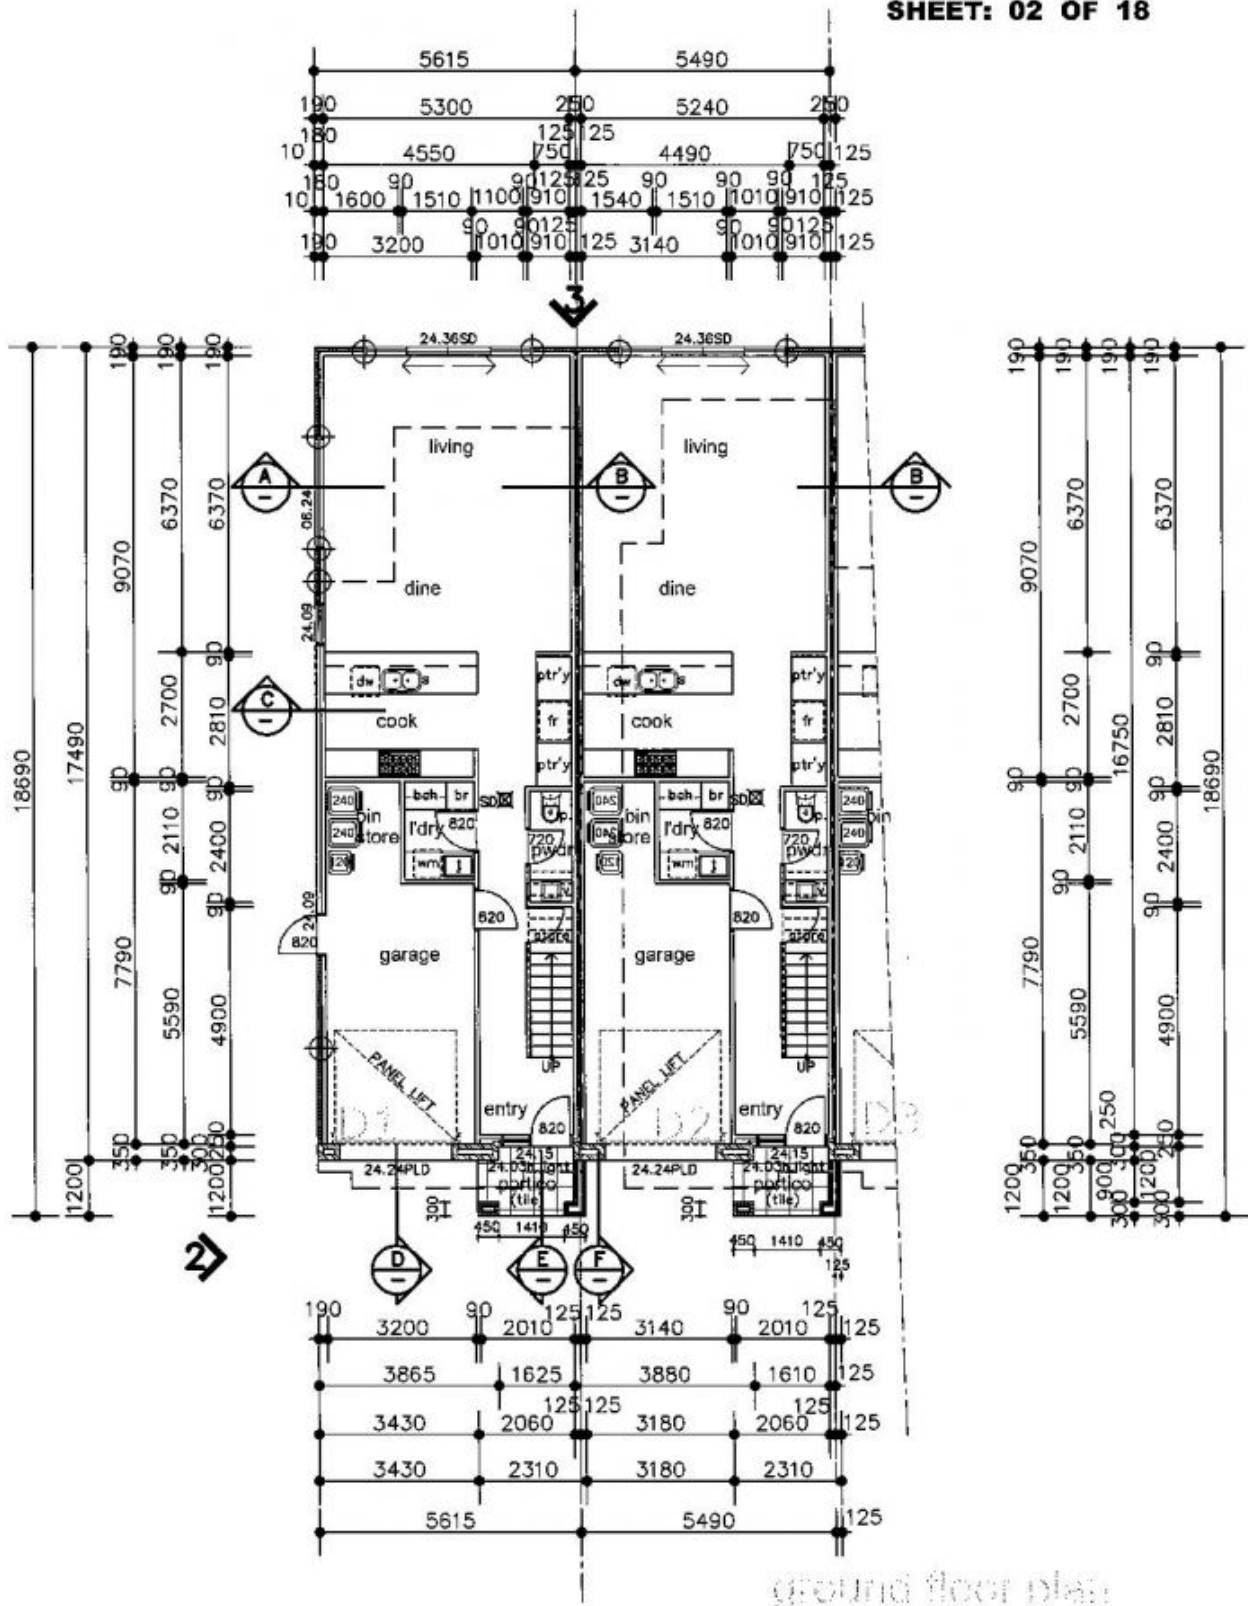

ground floor plan

scale: 1:100

drawing: 1.1

CHECKED FOR CONSTRUCTION 25.03.17

PROPOSED: 5 TWO STOREY DWELLINGS
AT : LOT NO 3 HAYMAN STREET,
BROMPTON S.A.
FOR: G & R HOMES

ARCHITECTURAL DRAWINGS TO BE
 READ IN CONJUNCTION WITH
 ENGINEER'S SOIL REPORT & USA
 SPECIFICATION.

ALL DIMENSIONS AND LEVELS TO BE
 CONFIRMED PRIOR TO THE
 COMMENCEMENT OF ANY WORK. ANY
 DISCREPANCY TO BE REPORTED TO
 THIS OFFICE IMMEDIATELY.

PRELIMINARY PLAN FOR CONFIRMATION

PLANNING APPLICATION

BUILDING APPLICATION

DRAWN

SHEET

DATE

SCALE

CAVONIA AND ASSOCIATES
 118/119/120/2586/2587